


[illegible]

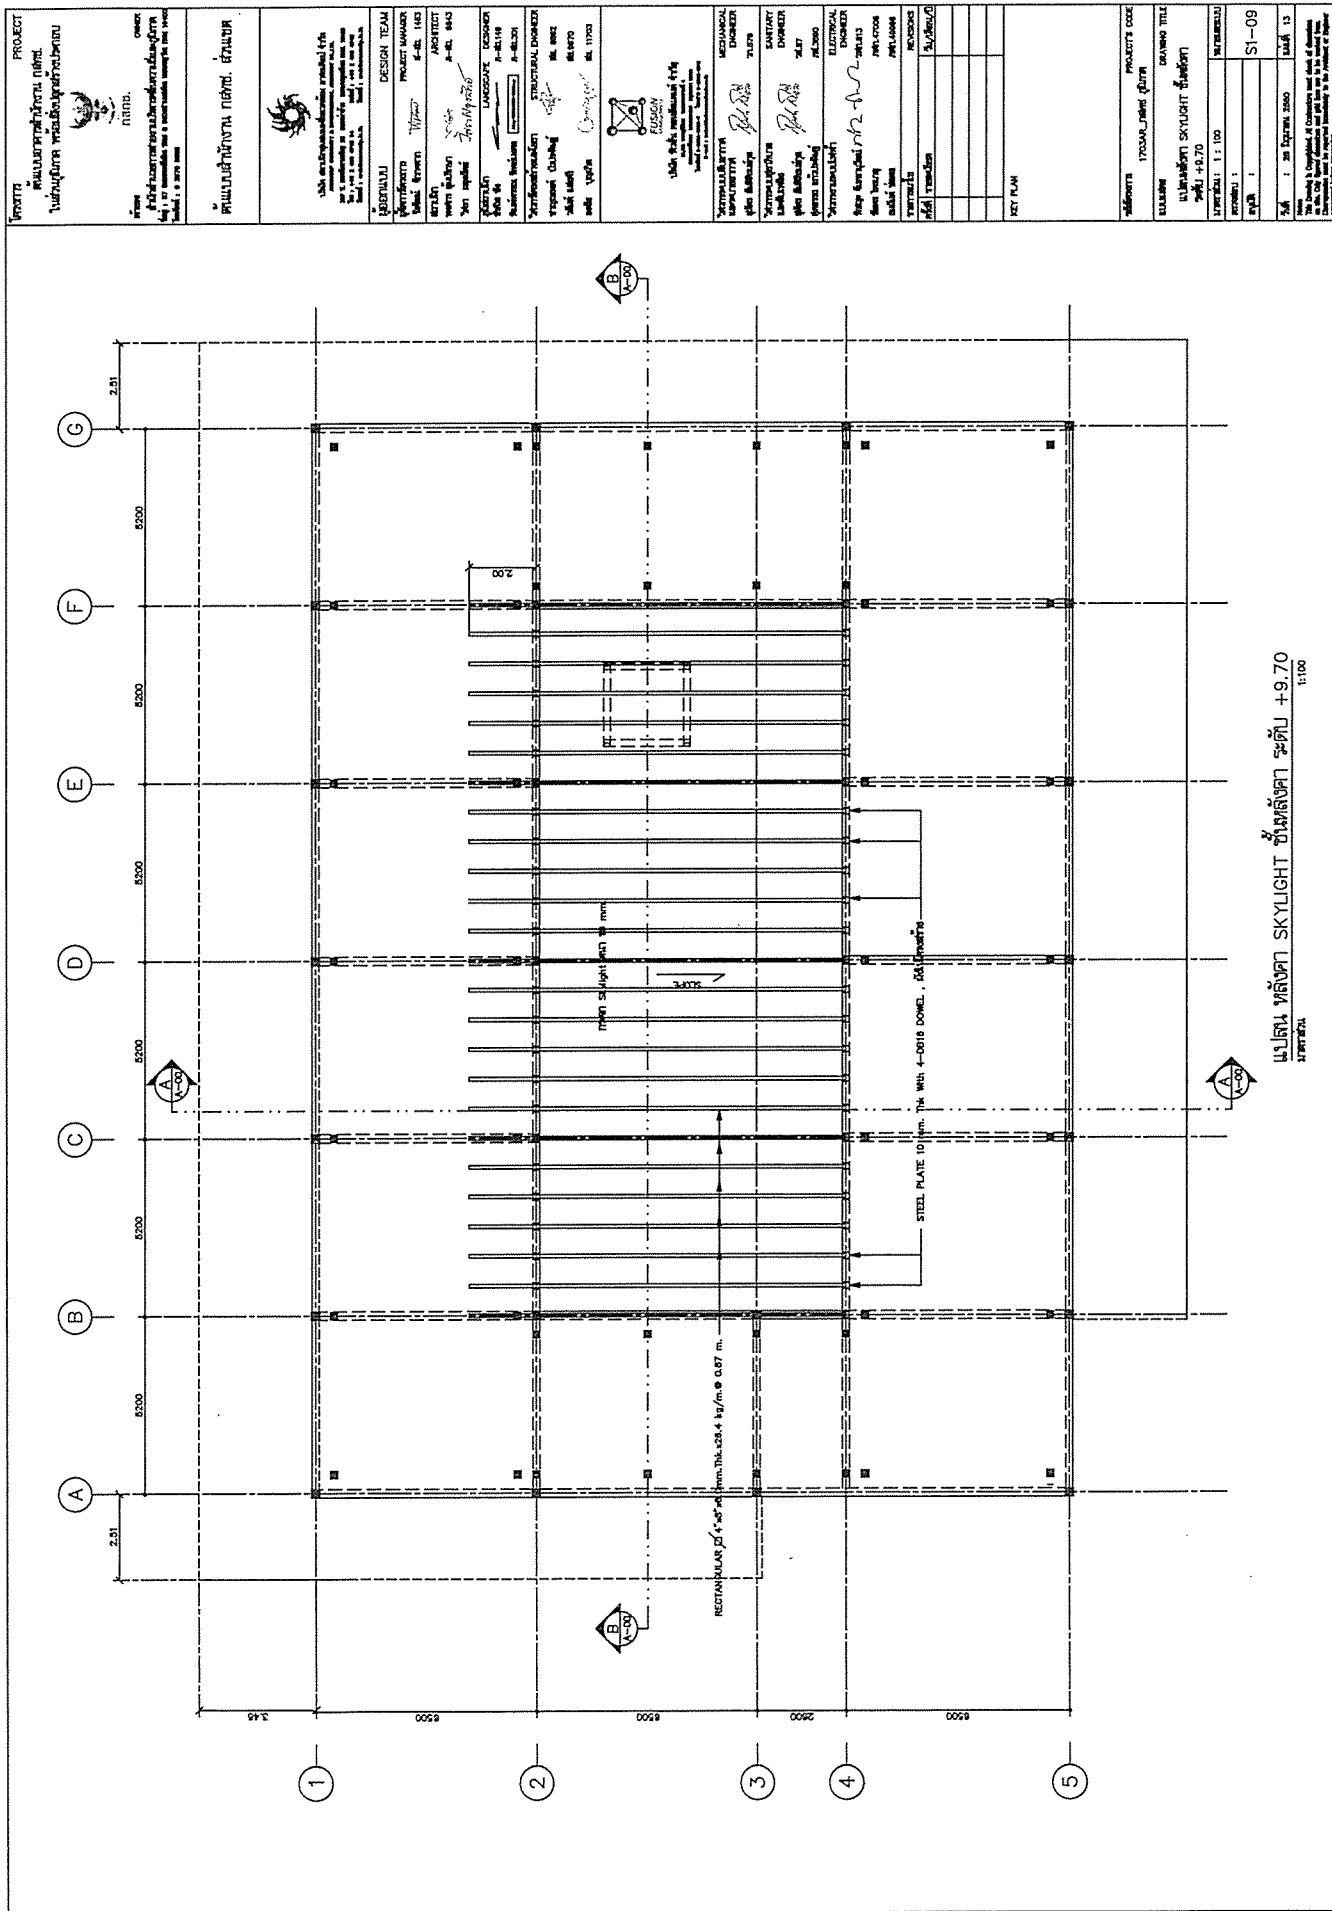

แบบแปลน หลังคา SKYLIGHT ชั้นหลังคา ระดับ +9.70
มาตราส่วน 1:100

SECTION A-A
1:100

SECTION B-B
1:100




รายละเอียดการเสริมหลักงาน














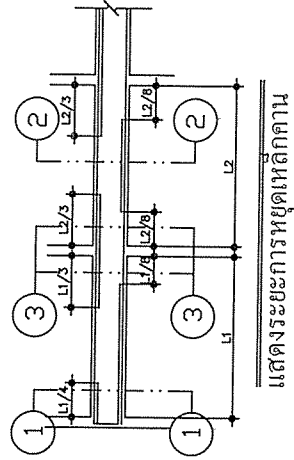

แสดงรายการหยุดเหลืกคาน

[illegible]

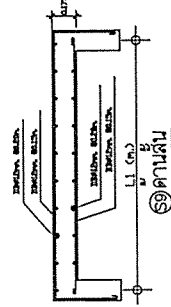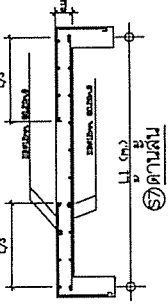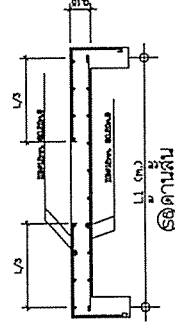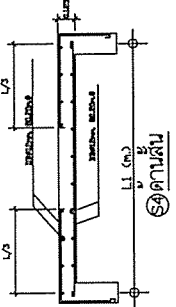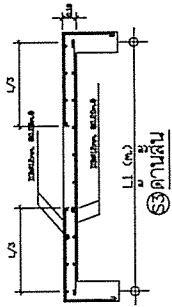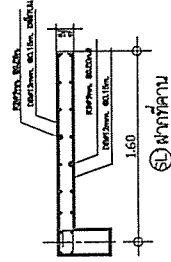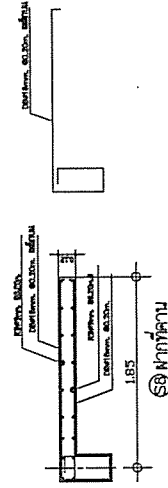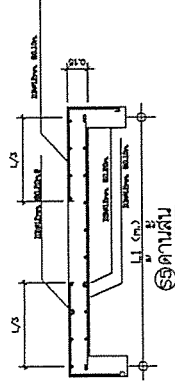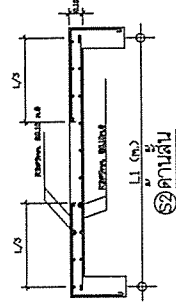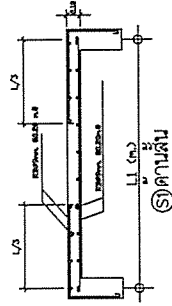[illegible]

PLAN ST-1
มาตราส่วน 1:50

SECTION A-B
มาตราส่วน 1:50

Architectural drawings showing structural details of a building. The plan view (PLAN ST-1) and section view (SECTION A-B) illustrate the layout and dimensions of the structure. Key components include beams, columns, and a central channel. The drawings are scaled at 1:50.

[illegible]


ระบบไฟฟ้าและสื่อสาร

[illegible][illegible]

1 PHASE 2 WIRE 240 V PANEL BOARD SCHEDULE

PANEL NO : LC-xx (xx=01,02,03,04)			CAPACITY : 12 CIRCUITS			MAIN BUSBAR : 100 A			CIRCUIT BREAKER			CONDUCTORS			CONDUITS			CONNECTED LOAD IN VA			LOCATION : 1 st &2 nd FLOOR			MOUNTING : SURFACE MOUNTED		
CKT NO.	DESCRIPTION	NO. POLE	AT.	SIZE	TYPE	SIZE	TYPE	SIZE	TYPE	CONDUITS	CONDUCTORS	CONDUITS	CONDUCTORS	CONDUITS	CONDUCTORS	CONNECTED LOAD IN VA	LOCATION	MOUNTING								
11	SPARE	-	-	-	-	-	-	-	-	-			-	-	-	-	-	-	-	-						
12	SPARE	-	-	-	-	-	-	-	-	-			-	-	-	-	-	-	-	-						
CONNECTED TO :		MAIN : CB		MAIN : CABLE		2C-1x16/183 NYT-6		CONDUIT : 40mm IDPSP		13,560																
METER 15(4)A		IP 50AT/100AF-2C 50A																								















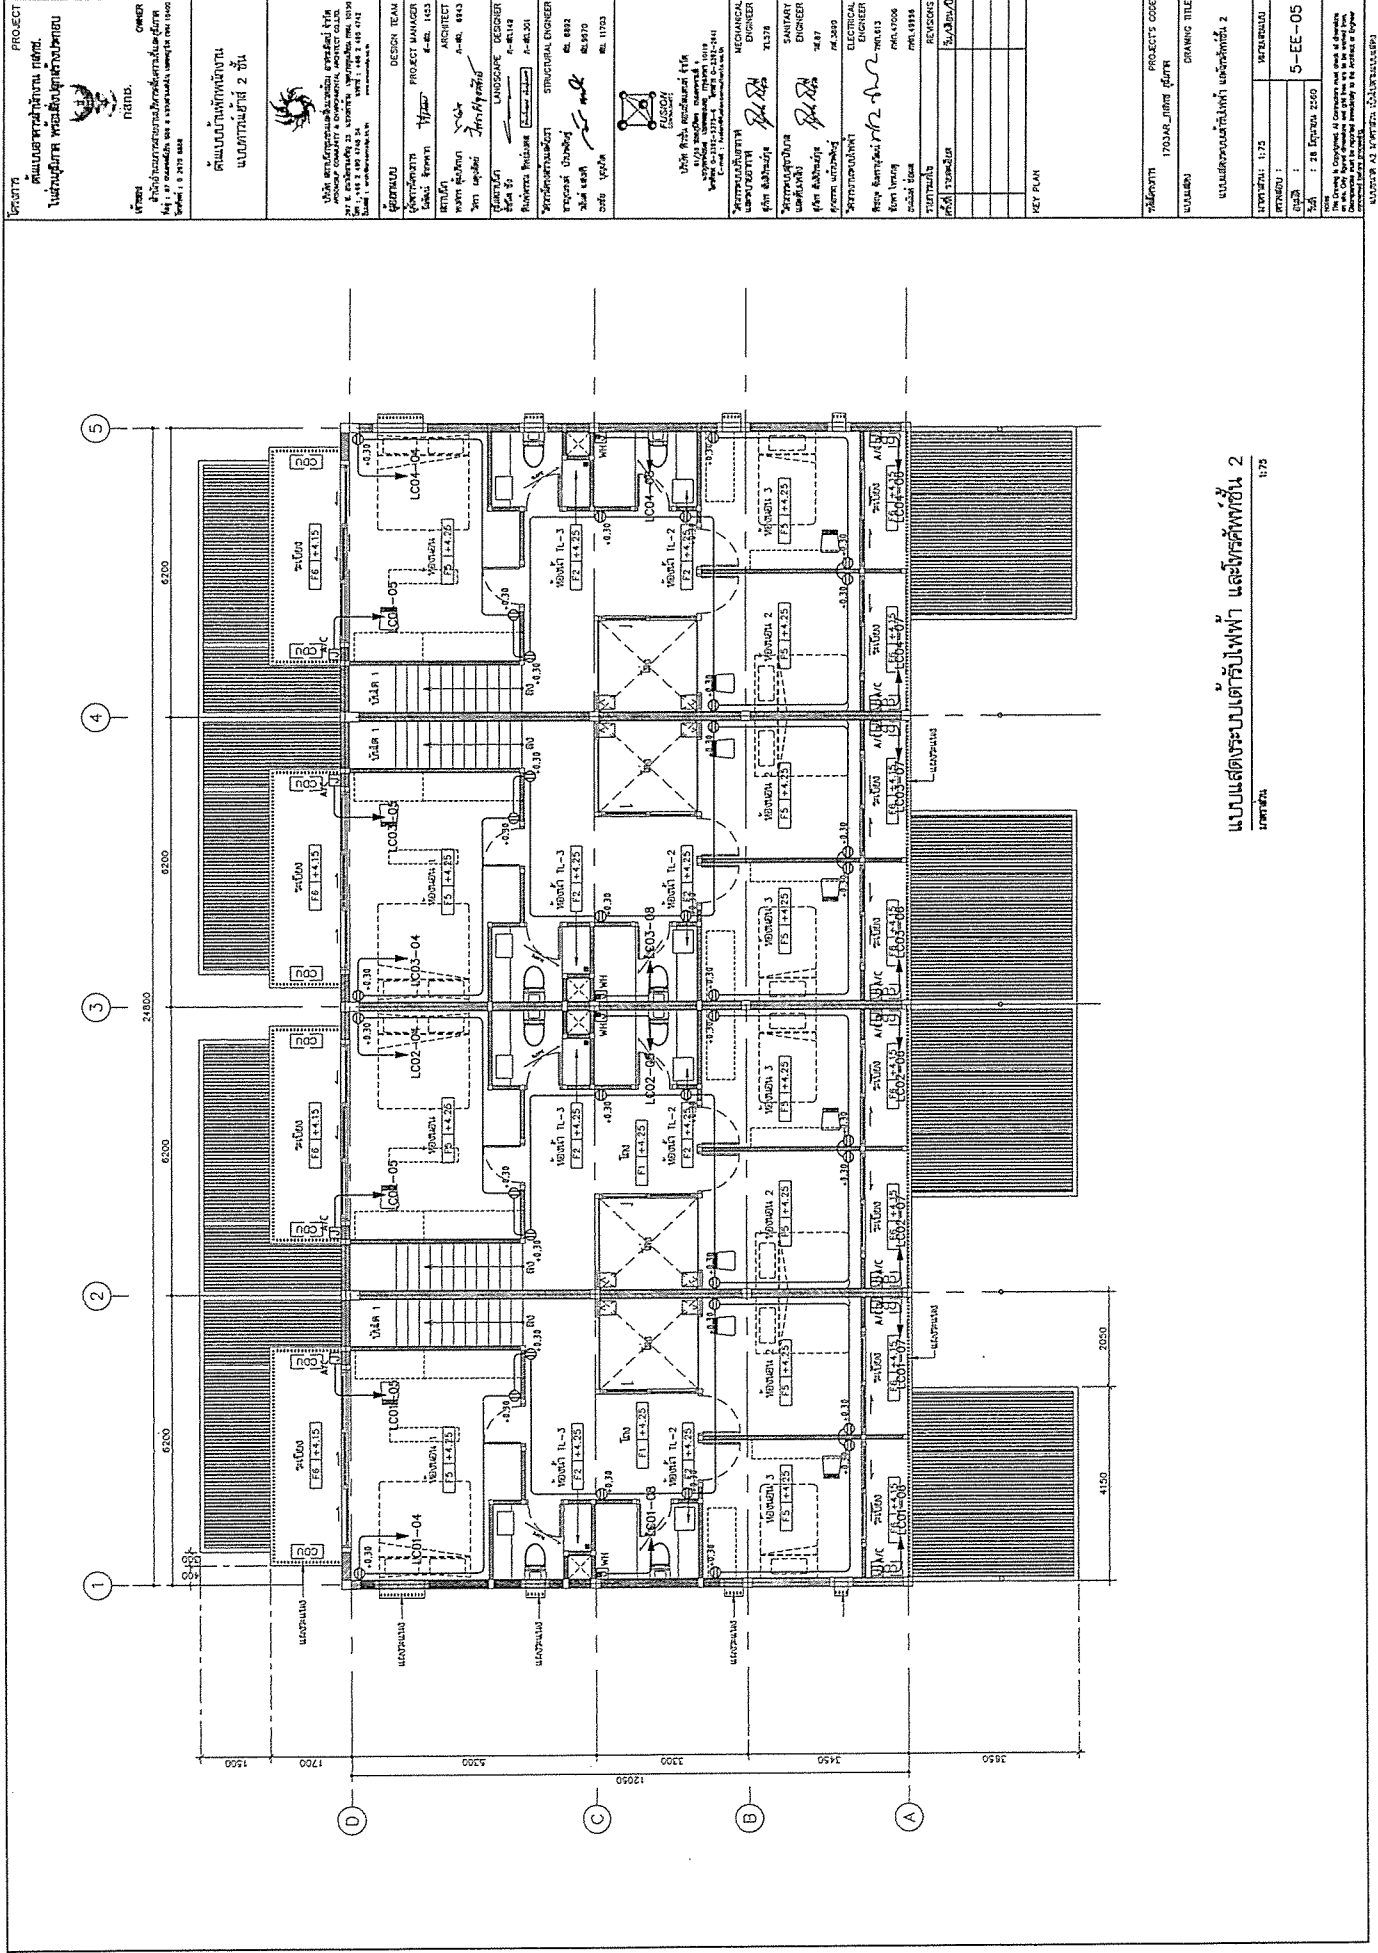


แบบแสดงระบบไฟฟ้า และโทรศัพท์ชั้น 2


1/75


LIGHTING SCHEDULE

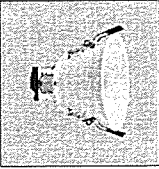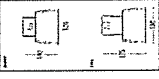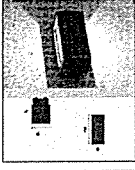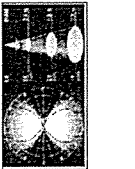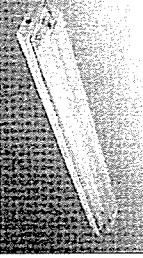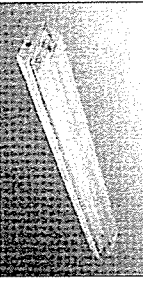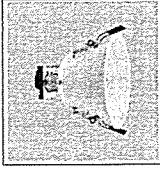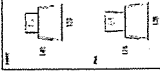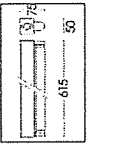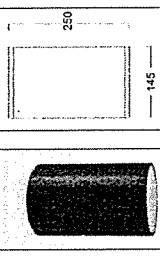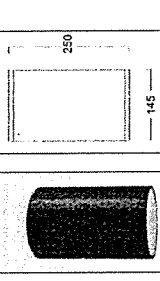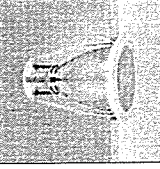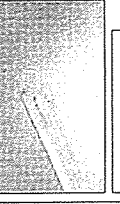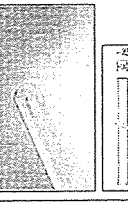SYMBOL	DESCRIPTION	SYMBOL	DESCRIPTION	SYMBOL	DESCRIPTION
 R001 (Circular)	 HOUSING: PAINTED ALUMINUM FRAME FINISHING: POWDER COATED IN WHITE DIFFUSER: PAINTED ALUMINUM REFLECTOR LAMP TYPE: LED E27 INSTALLATION: RECESSED ON T-BAR, CONCEAL CEILING	 W02 (Rectangular)	 HOUSING: DE CAST ALUMINUM FINISHING: POWDER COATED IN BLACK DIFFUSER: GLASS LAMP TYPE: LED E27 COOL WHITE INSTALLATION: SURFACE TO WALL	 F04 (Rectangular)	 HOUSING: DE-ION COLD ROLL STEEL FINISHING: POWDER COATED IN WHITE LAMP TYPE: LED TUBE 18 1/4" W COOL WHITE INSTALLATION: SURFACE, SUSPENDED HANGING
 R002 (Circular)	 HOUSING: PAINTED ALUMINUM FRAME FINISHING: POWDER COATED IN WHITE DIFFUSER: PAINTED ALUMINUM REFLECTOR LAMP TYPE: LED E27 INSTALLATION: RECESSED ON T-BAR, CONCEAL CEILING	 F01 (Rectangular)	 HOUSING: DE-ION COLD ROLL STEEL FINISHING: POWDER COATED IN WHITE LAMP TYPE: LED TUBE 18 1/4" W COOL WHITE INSTALLATION: SURFACE, SUSPENDED HANGING	 S001 (Circular)	 HOUSING: DE-CAST ALUMINUM FINISHING: POWDER COATED IN WHITE OR BLACK REFLECTION: CLEAR TINTED GLASS LAMP TYPE: LED E27/PAR38 INSTALLATION: SURFACE MOUNTED
 R003 (Circular)	 HOUSING: PAINTED STEEL FRAME, DE CAST ALUMINUM TRIM FINISHING: POWDER COATED IN WHITE DIFFUSER: SPECULAR ANODIZED ALUMINUM LAMP TYPE: LED E27 INSTALLATION: RECESSED ON T-BAR, CONCEAL CEILING	 F02 (Rectangular)	 HOUSING: DE-ION COLD ROLL STEEL FINISHING: POWDER COATED IN WHITE LAMP TYPE: LED TUBE 18 1/4" W COOL WHITE INSTALLATION: SURFACE, SUSPENDED HANGING		
 W01 (Rectangular)	 HOUSING: DE CAST ALUMINUM FINISHING: POWDER COATED IN BLACK DIFFUSER: CLEAR TINTED SAFETY GLASS LAMP TYPE: LED E27 INSTALLATION: SURFACE TO WALL	 F03 (Rectangular)	 HOUSING: DE-ION COLD ROLL STEEL FINISHING: POWDER COATED IN WHITE LAMP TYPE: LED TUBE 18 1/4" W COOL WHITE INSTALLATION: SURFACE, SUSPENDED HANGING		


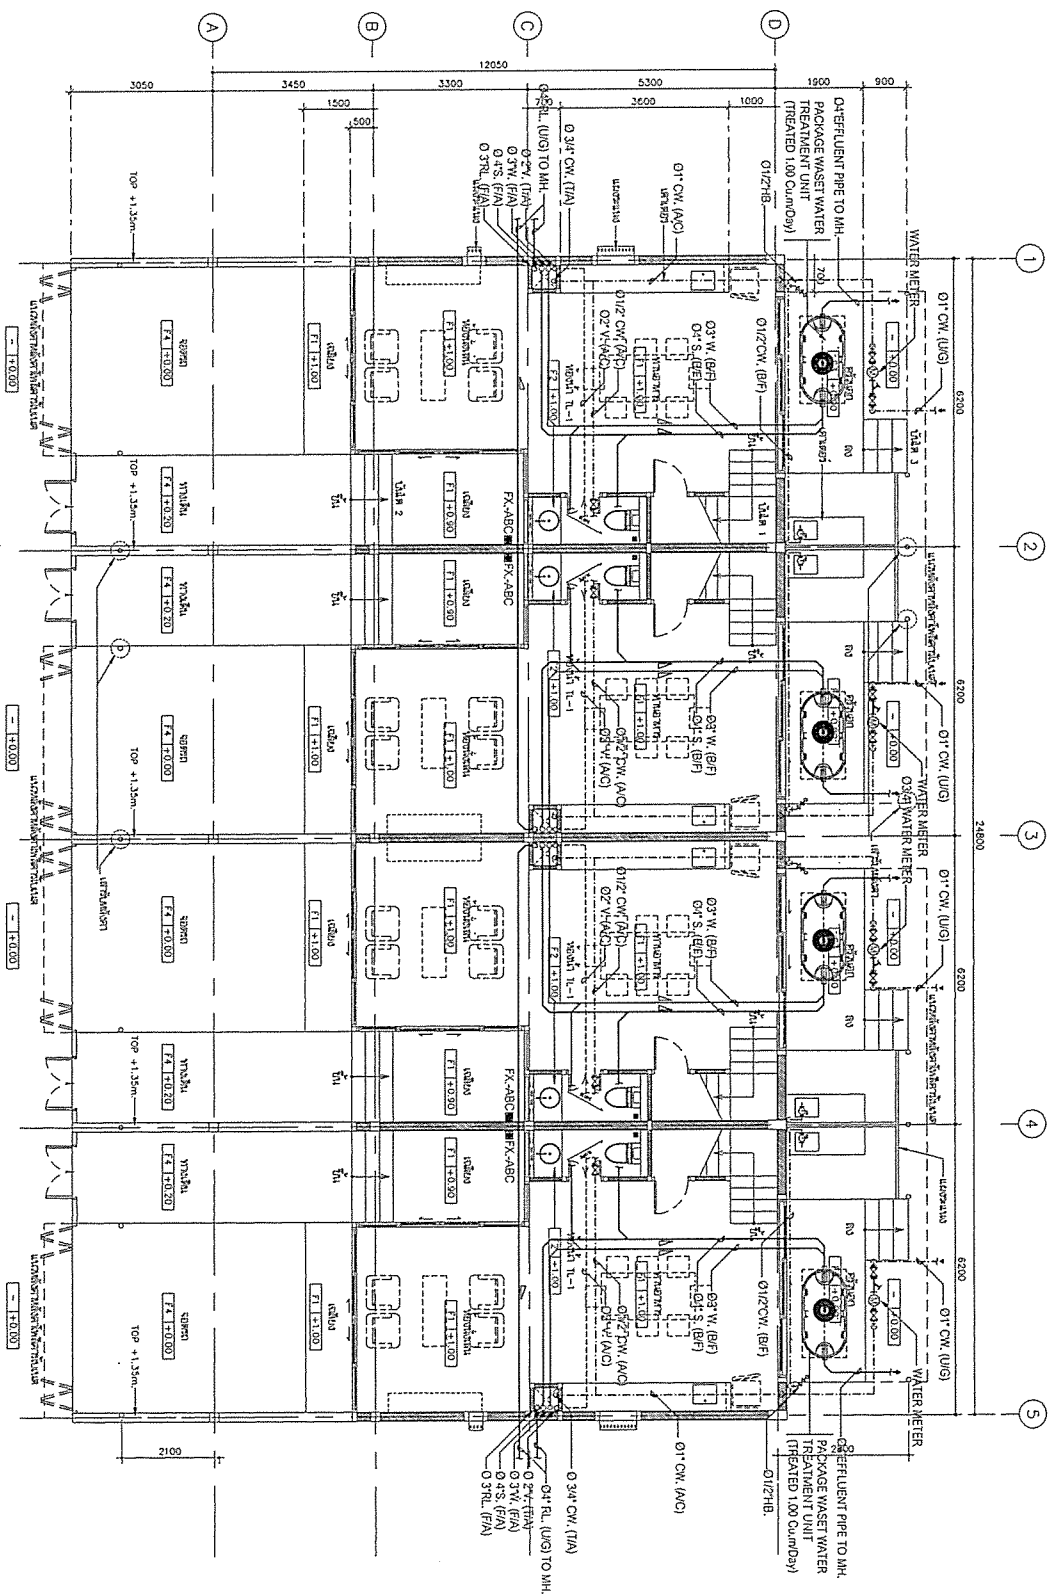

แบบแปลนสถาปัตย์ 2 ชั้น 1
1:75




PROJECT MANAGER
ARCHITECT
ENGINEER
CONTRACTOR











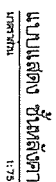[illegible]

PROJECT
กรมโยธาธิการและผังเมือง
กรมโยธาธิการและผังเมือง




















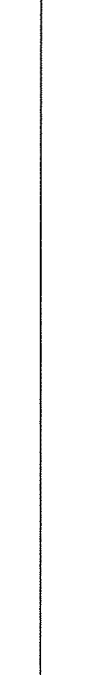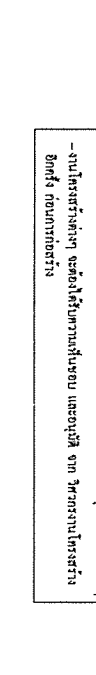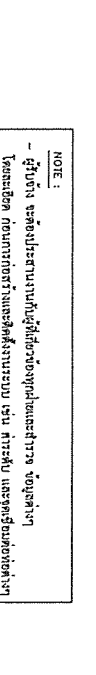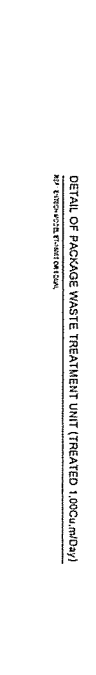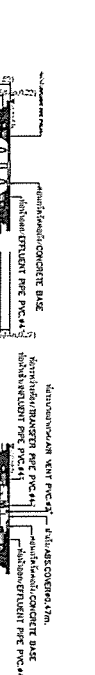













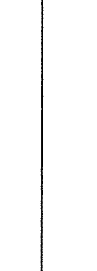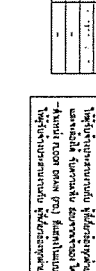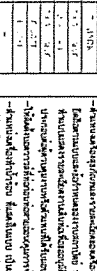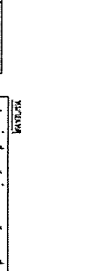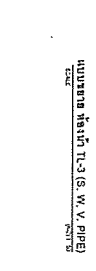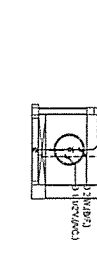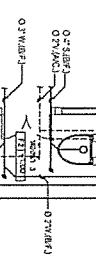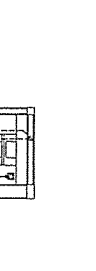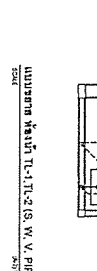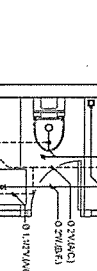
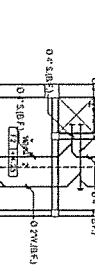
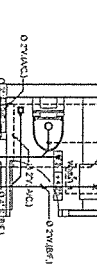



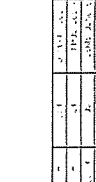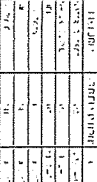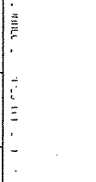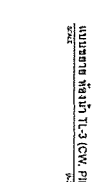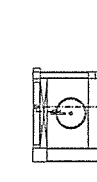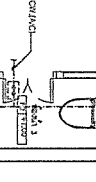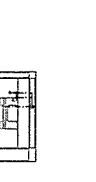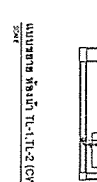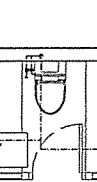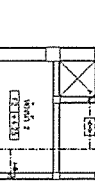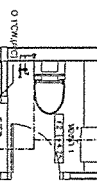


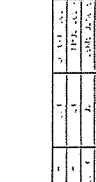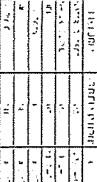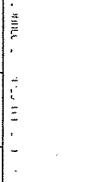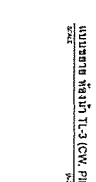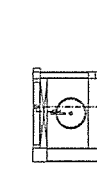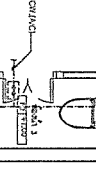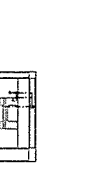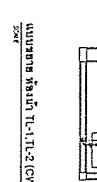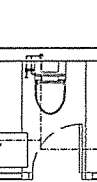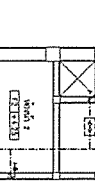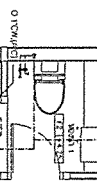


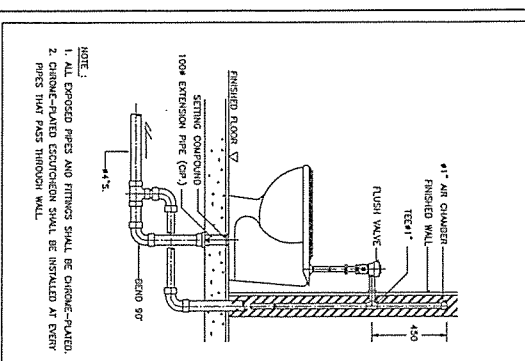
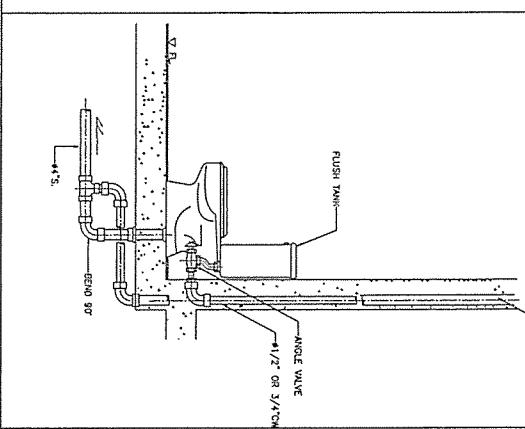
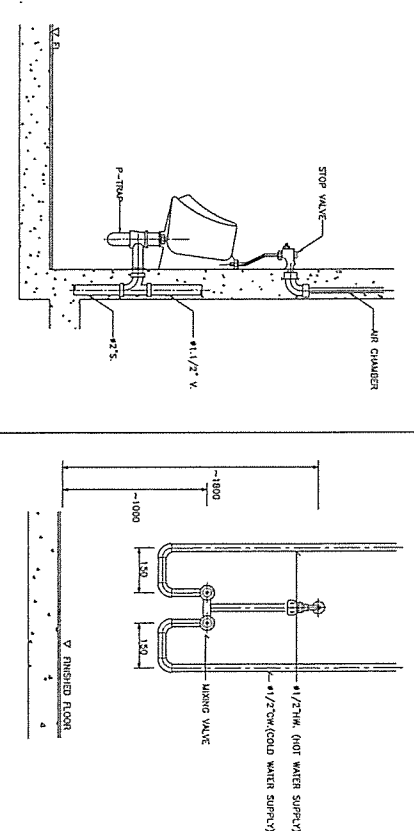


DETAIL OF URINAL

DETAIL OF MIXING SHOWER INSTALLATION

DETAIL OF WATER CLOSET

DETAIL OF WATER CLOSET (FLUSH VALVE)

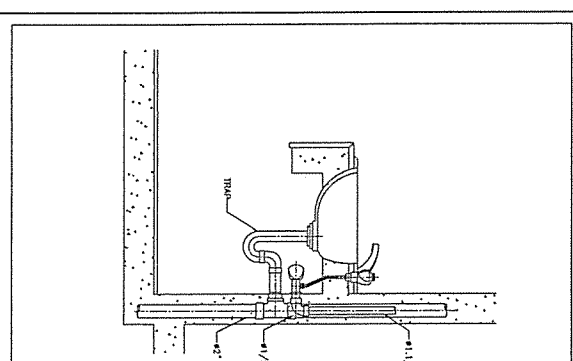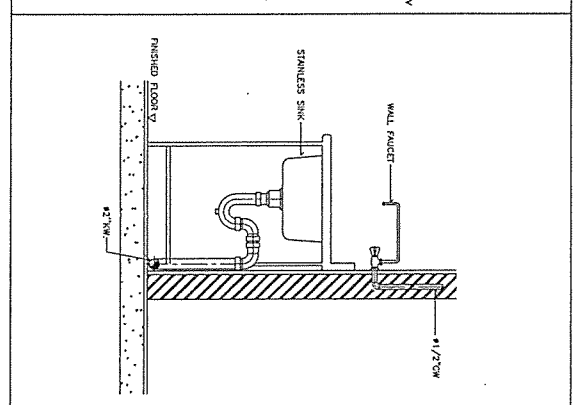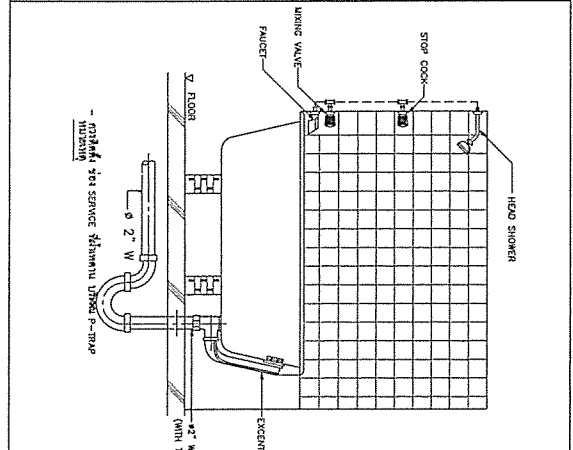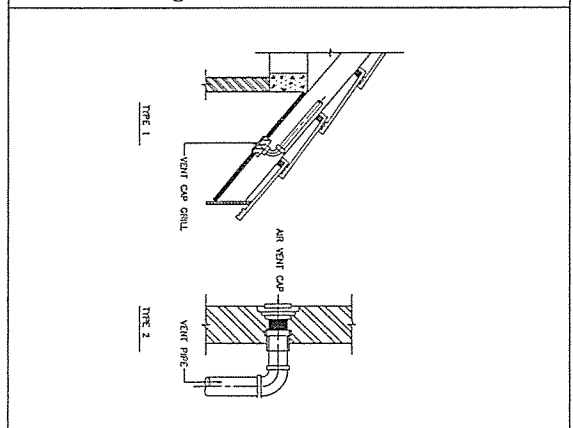


DETAIL OF LAVATORY


DETAIL OF KITCHEN SINK

DETAIL OF BATH TUB


DETAIL OF AIR VENT CAP

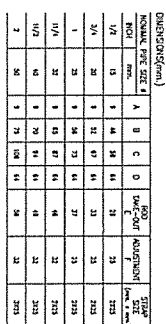



NOTE :
ALL STEEL PARTS SHALL BE PAINTED WITH 2 COATS OF ANTI-RUST PAINT AND 1 COAT OF FINISHED PAINT OR AS SPECIFIED.

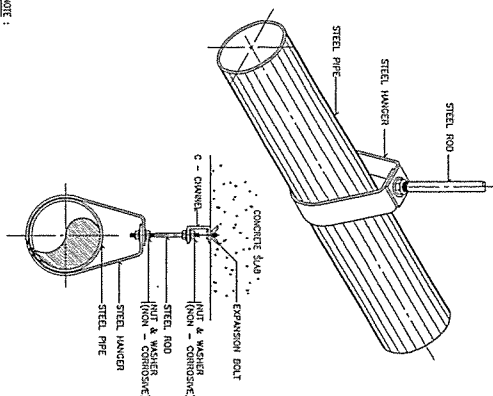



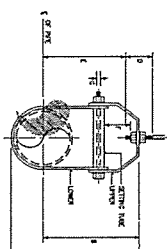


NOTE :
ALL STEEL PARTS SHALL BE PAINTED WITH 2 COATS OF ANTI-RUST PAINT AND 1 COAT OF FINISHED PAINT OR AS SPECIFIED.

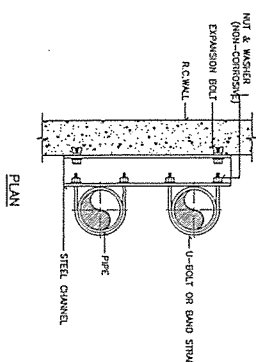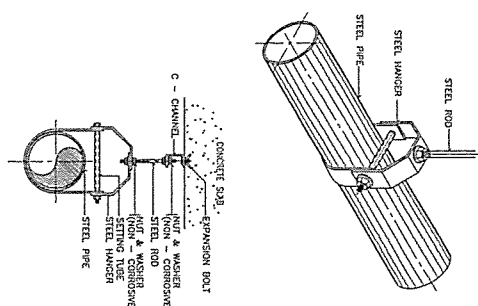


ELEVATION

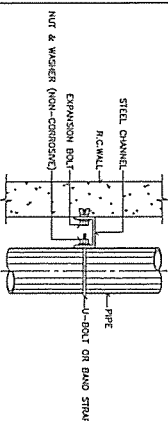

PIPE SUPPORT TO WALL

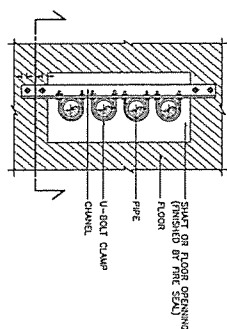


SECTION

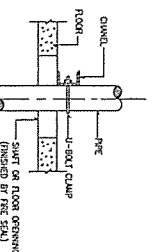

PIPE SUPPORT TO WALL

SLEEVE SIZE

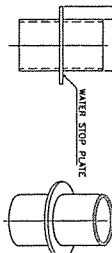



15 1/2	40	20	2	
15 3/4	40	20	2	
20 3/4	50	20	2	
23 1	50	20	2	
24 1	63	20	2	
40 1-1/2	25	20	2	
50 1/2	25	25	2	
65 2-1/2	100	20	2	
85 2	50	20	2	
100 4	150	20	2	
125 5	150	20	3	
150 6	200	50	3	
200 8	250	50	3	
250 10	300	50	4	
300 12	350	50	4	

PIPE SLEEVE DIAMETER

DETAIL OF AUTOMATIC AIR VENT

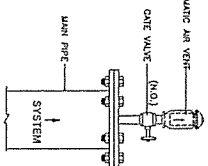


KEY PLANS



SPLIT TYPE FAN COIL AND CONDENSING UNIT SCHEDULE																
UNIT NO.	AREA SERVED	COOLING CAPACITY BTU	QTY/ SCHED	FAN COIL UNIT DATA				OUT DOOR UNIT DATA				REFRIGERANT PIPE				
				TYPE	SUPPLY AIR CFM	INDOOR COOL/CWB	DRYAN # Inch	TYPE	CONDORION TEMP	SUCTION TEMP	SUCTION COIL/Inch	LIQUID LINE COIL/Inch	V/M/Hz POWER	APPROX KW	REMARK	
411																
F01-xx-01	WATER 1	18,000	4	NM	600	25/16	3/4	CDU-xx-01	35	7	1/2	1/4	220/1/50	2.0		
F01-xx-02	WATER 2	21,000	4	NM	800	25/16	3/4	CDU-xx-02	35	7	5/8	3/8	220/1/50	2.2		
412																
F01-xx-03	WATER 1	18,000	4	NM	600	25/16	3/4	CDU-xx-03	35	7	1/2	1/4	220/1/50	2.0		
F01-xx-04	WATER 2	9,000	4	NM	300	25/16	3/4	CDU-xx-04	35	7	1/2	1/4	220/1/50	1.0		
F01-xx-05	WATER 3	9,000	4	NM	300	25/16	3/4	CDU-xx-05	35	7	1/2	1/4	220/1/50	1.0		

[illegible][illegible]

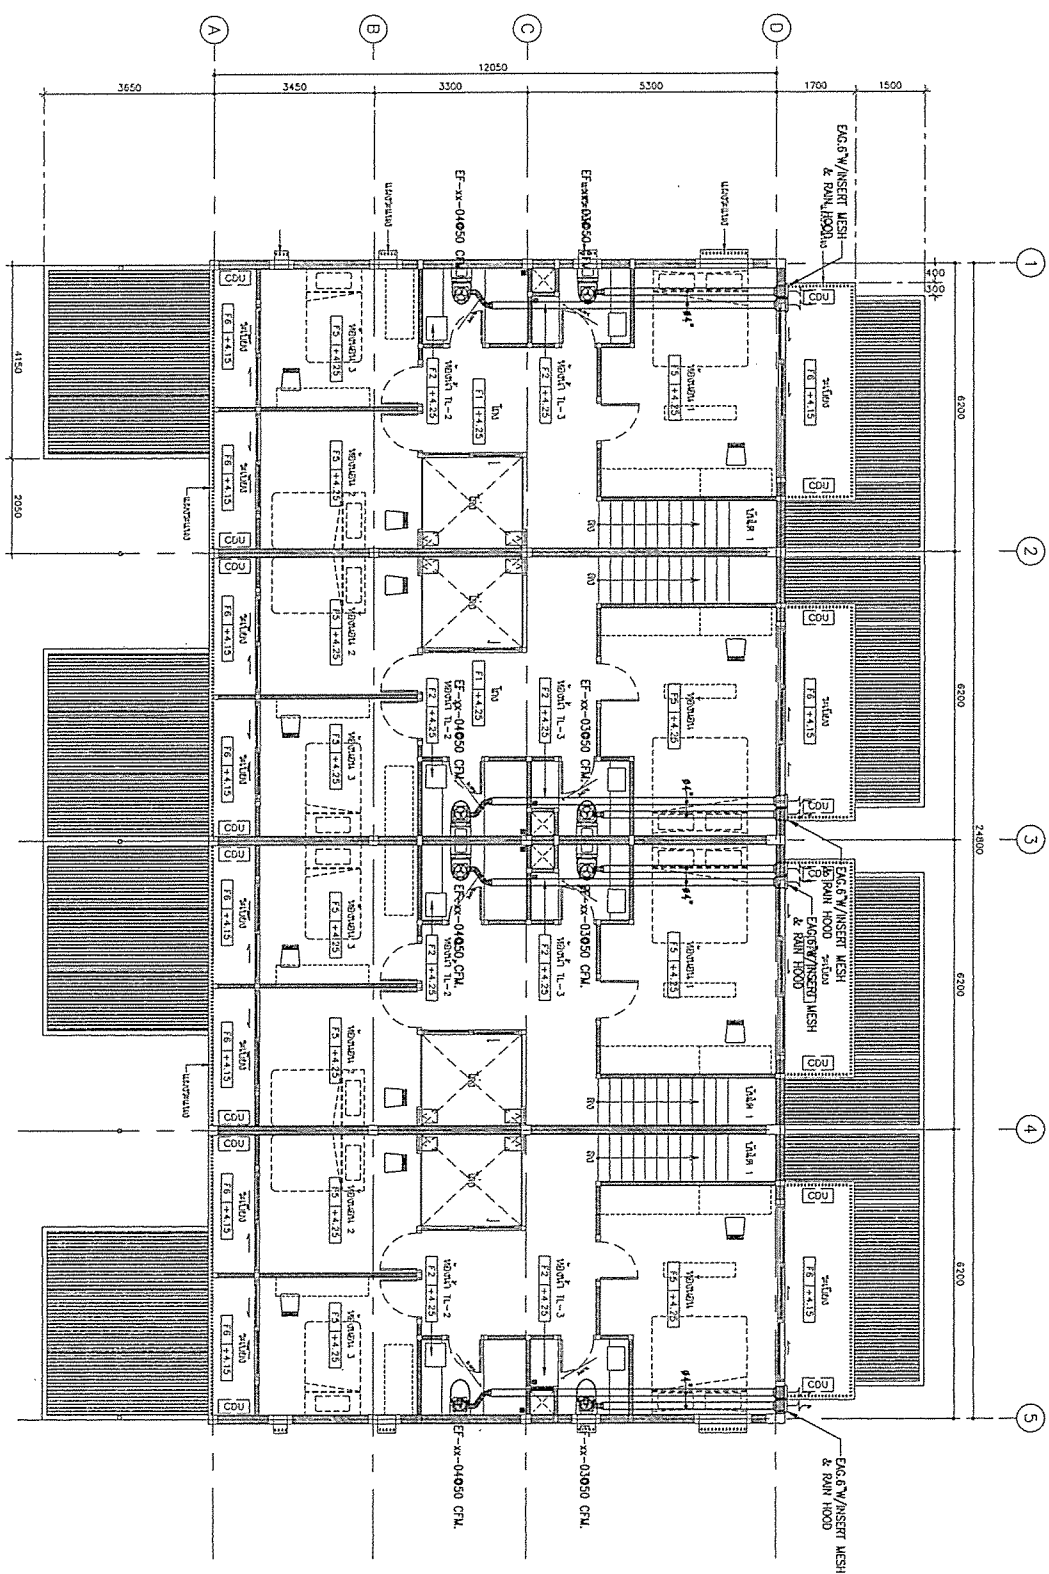

แบบแปลนของระบบภายในอาคาร ชั้น 2
 2.02-02-02
 1:75








































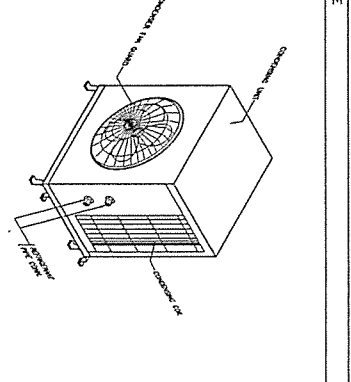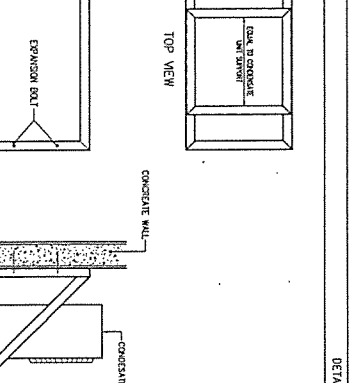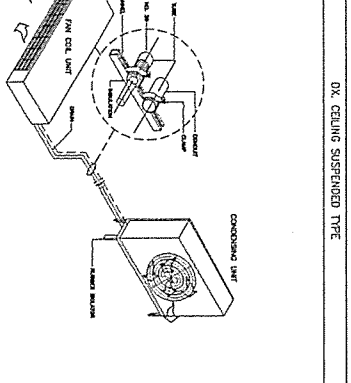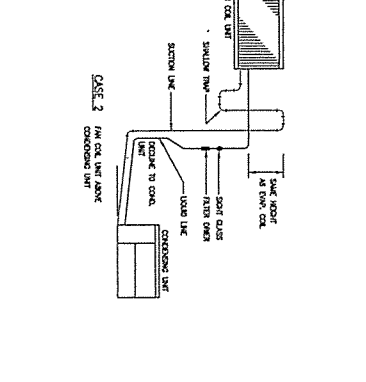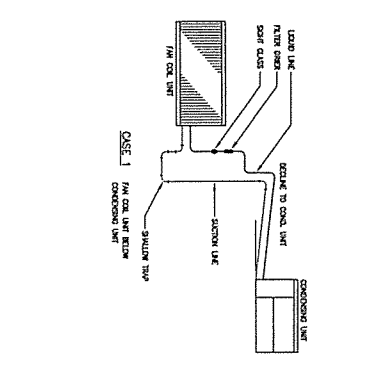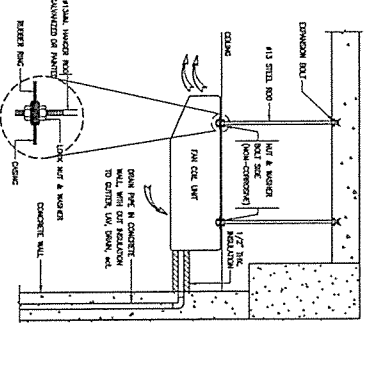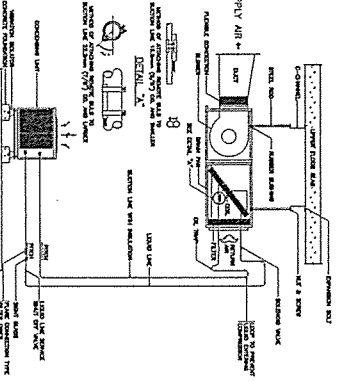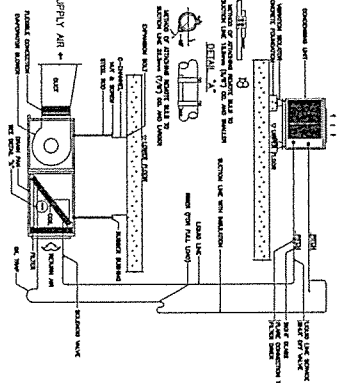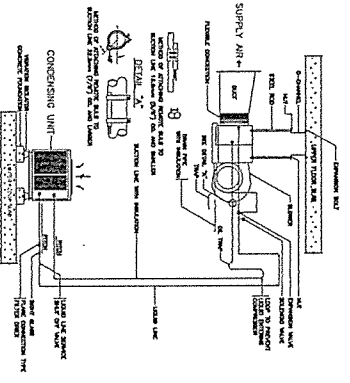

CEILING EXPOSED SPLIT TYPE AIR CONDITIONER DETAIL

FRONT VIEW WALL MOUNTED CONDENSING UNIT SUPPORT

DETAIL REFRIGERANT LINE PIPE




KEY PLAN


[illegible]

NOTE

PROPELLER FAN (INDUSTRIAL TYPE)

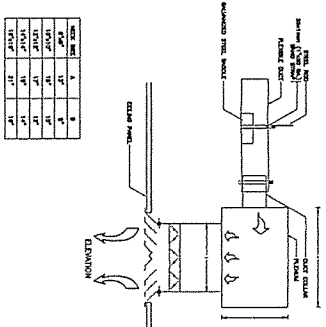
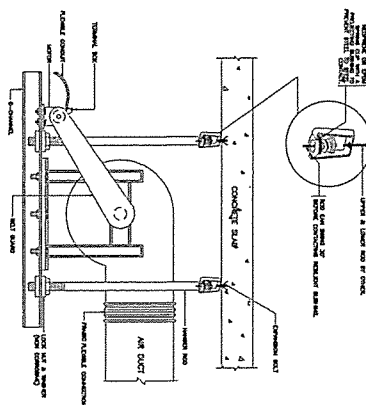
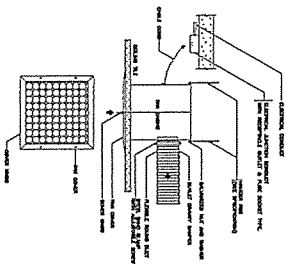



CEILING EXHAUST FAN

AIR HANDLING FLOOR MOUNTED (VERTICAL)










SQUARE CEILING DIFFUSER WITH PLENUM

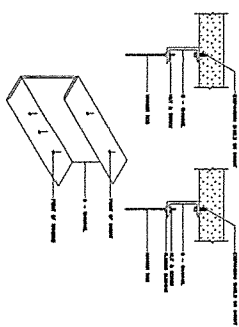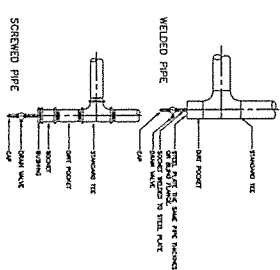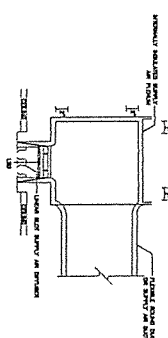

SLOT LINEAR DIFFUSER WITH PLENUM

PIPE RISER DRAIN CONNECTIONS DETAILS

METHODS OF BUILDING ATTACHMENT TO VARIOUS TYPES OF STRUCTURES

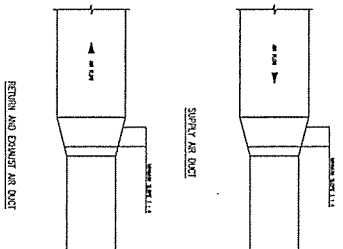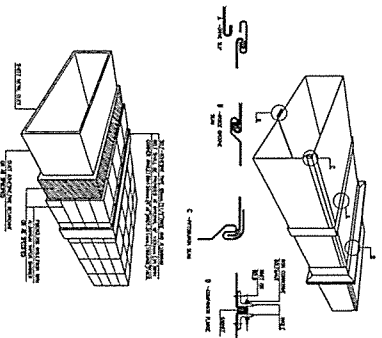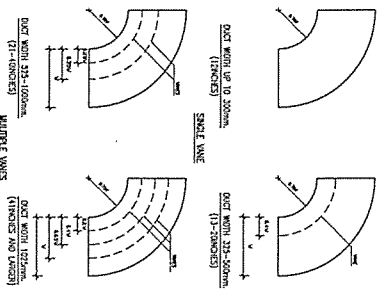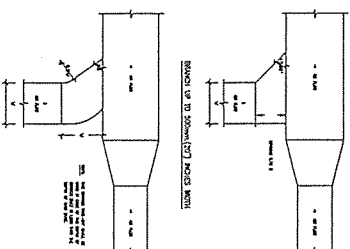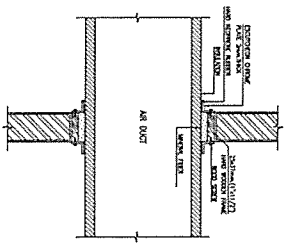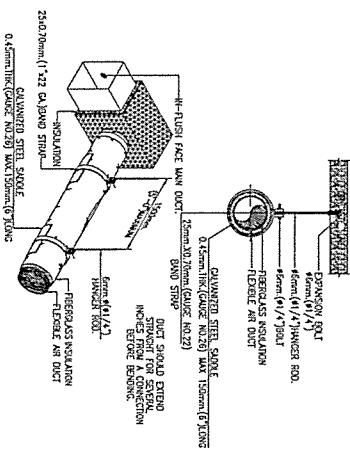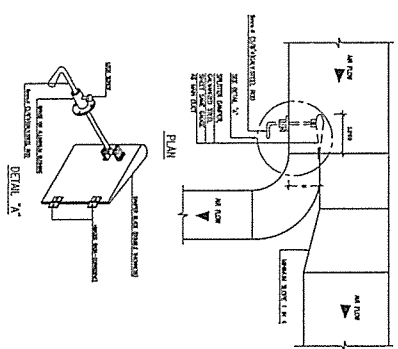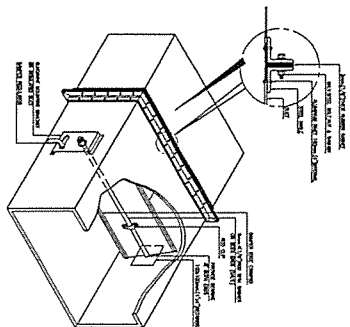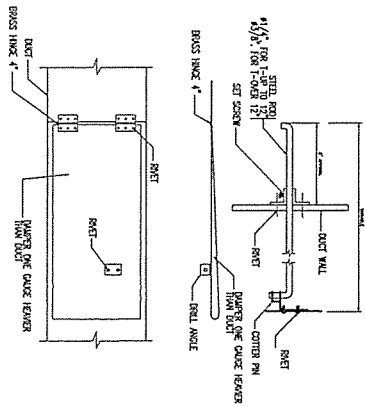[illegible]



name.













[illegible]

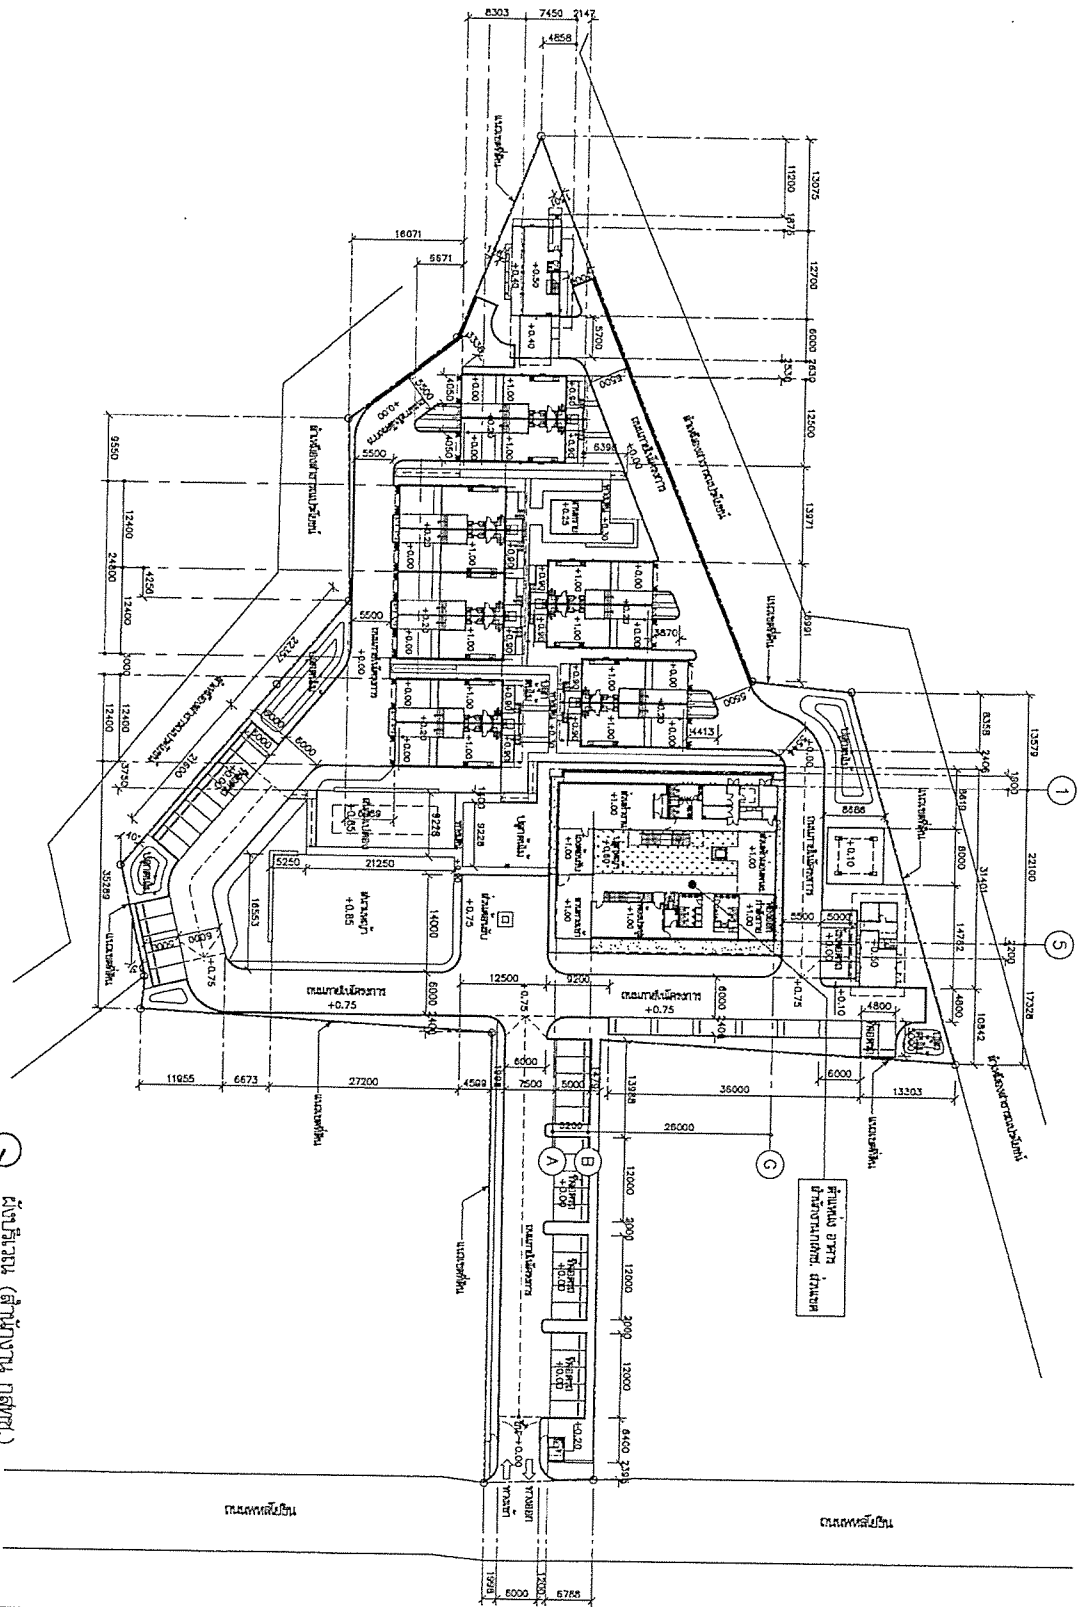



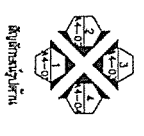














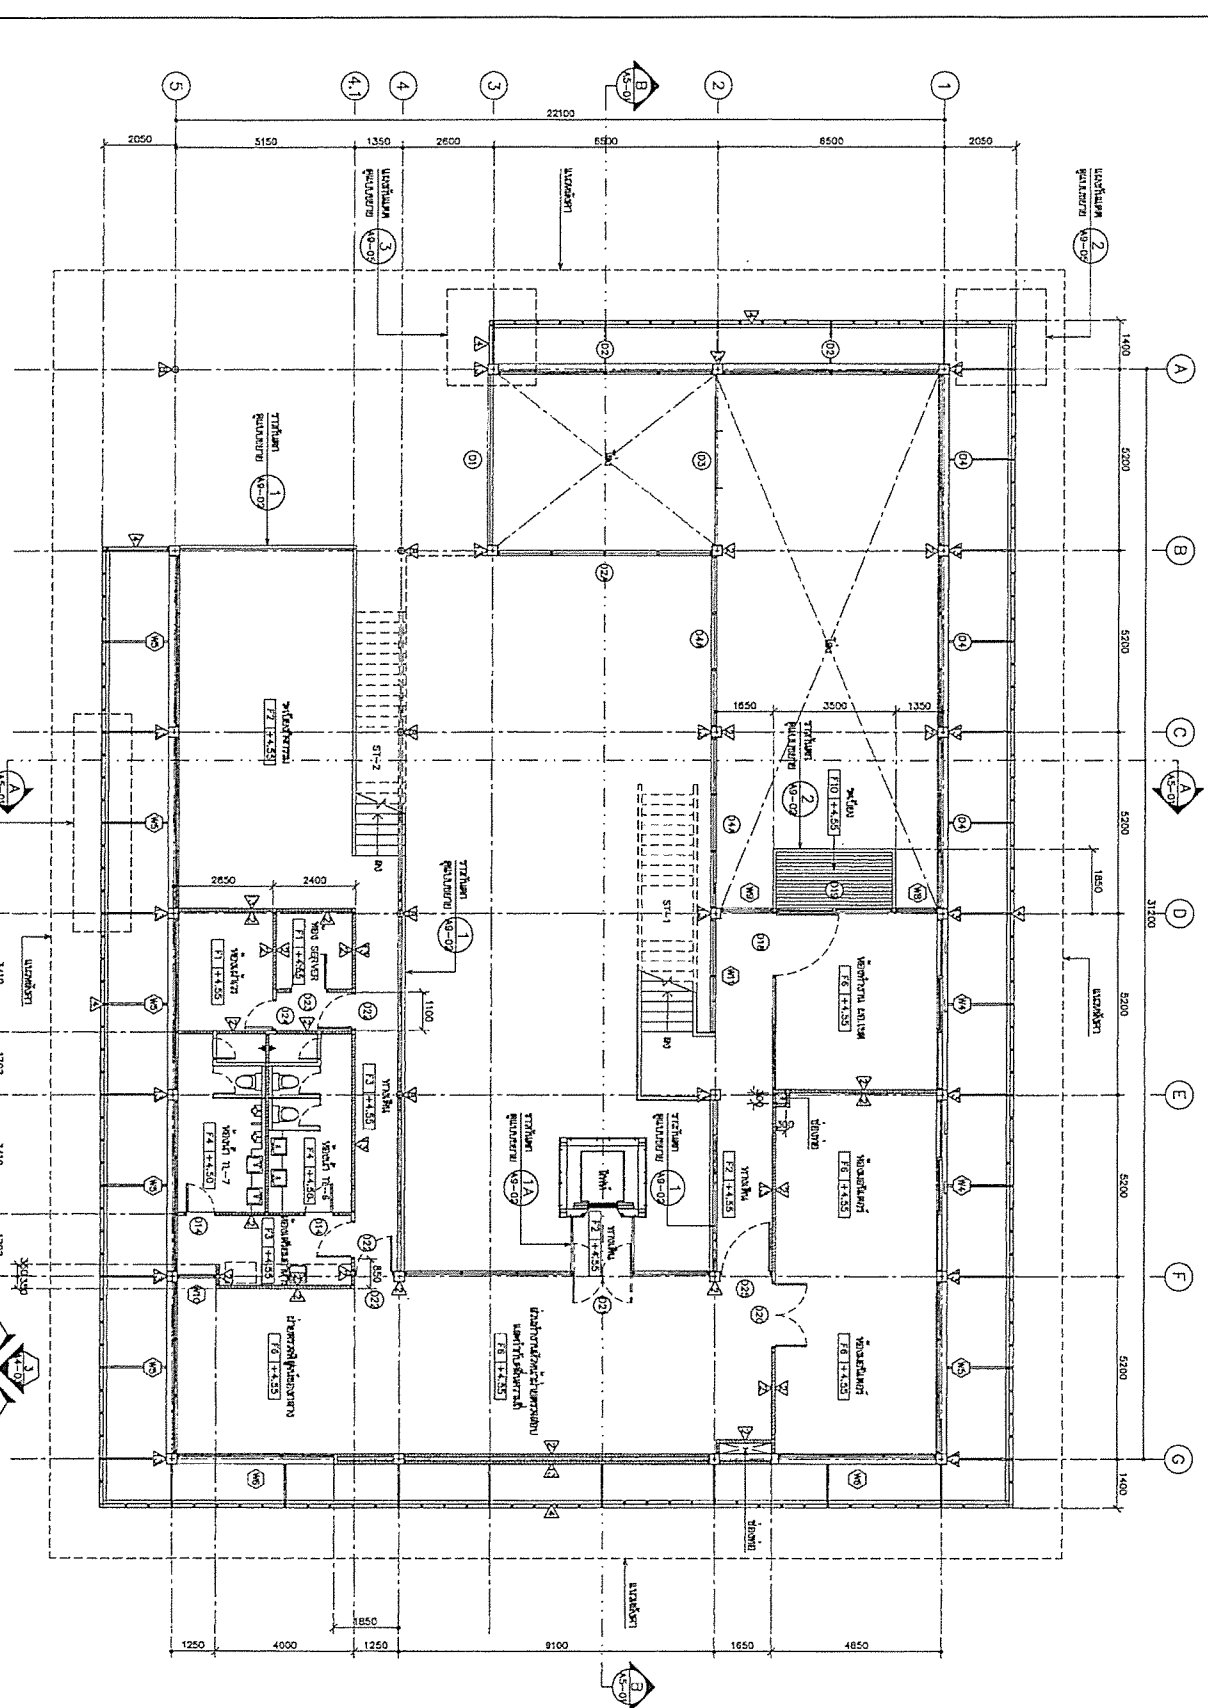


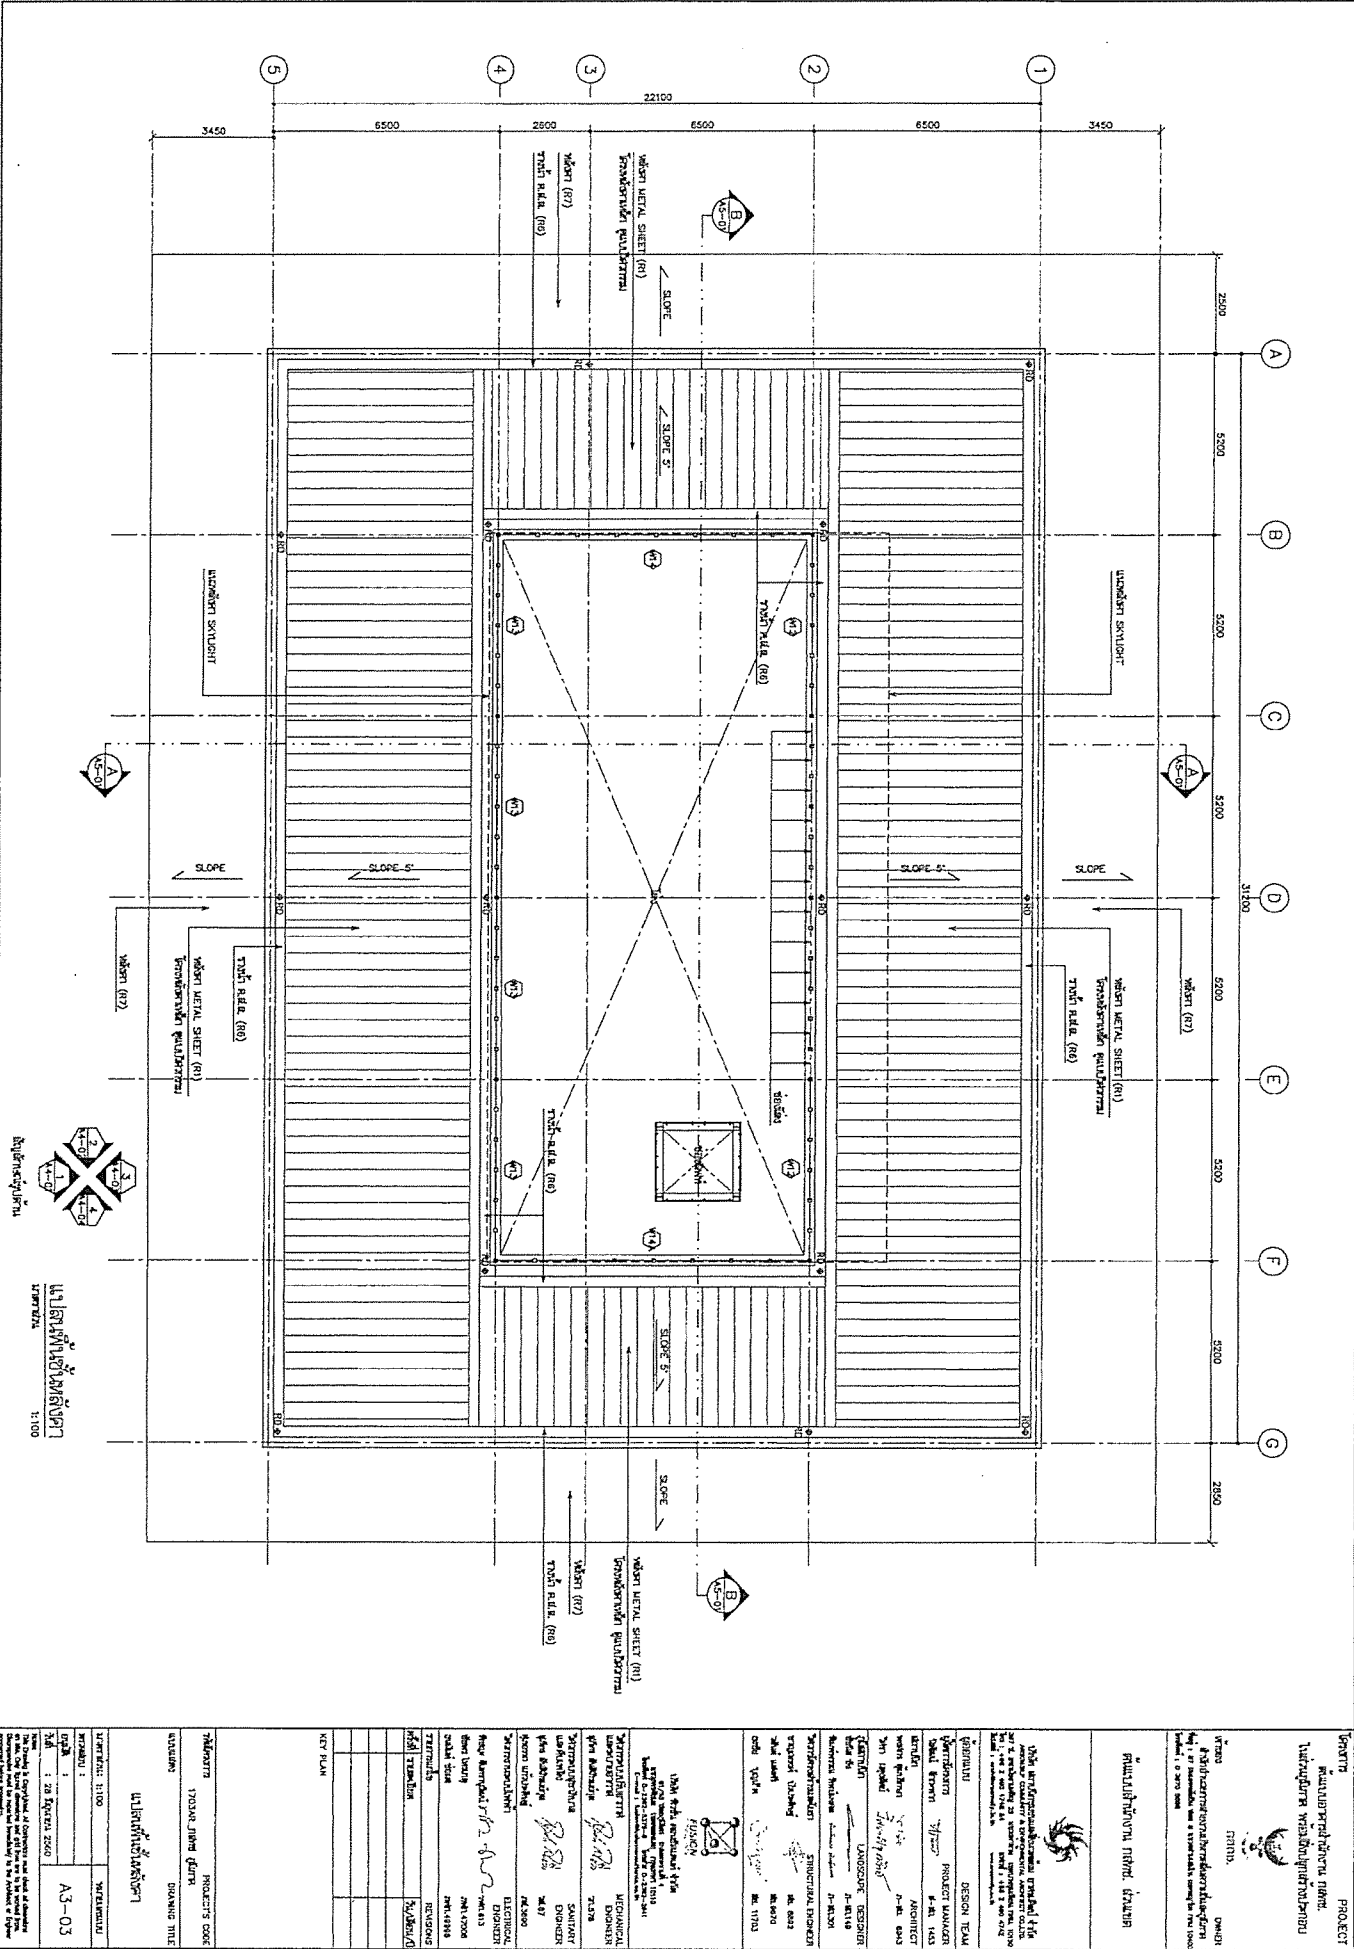




































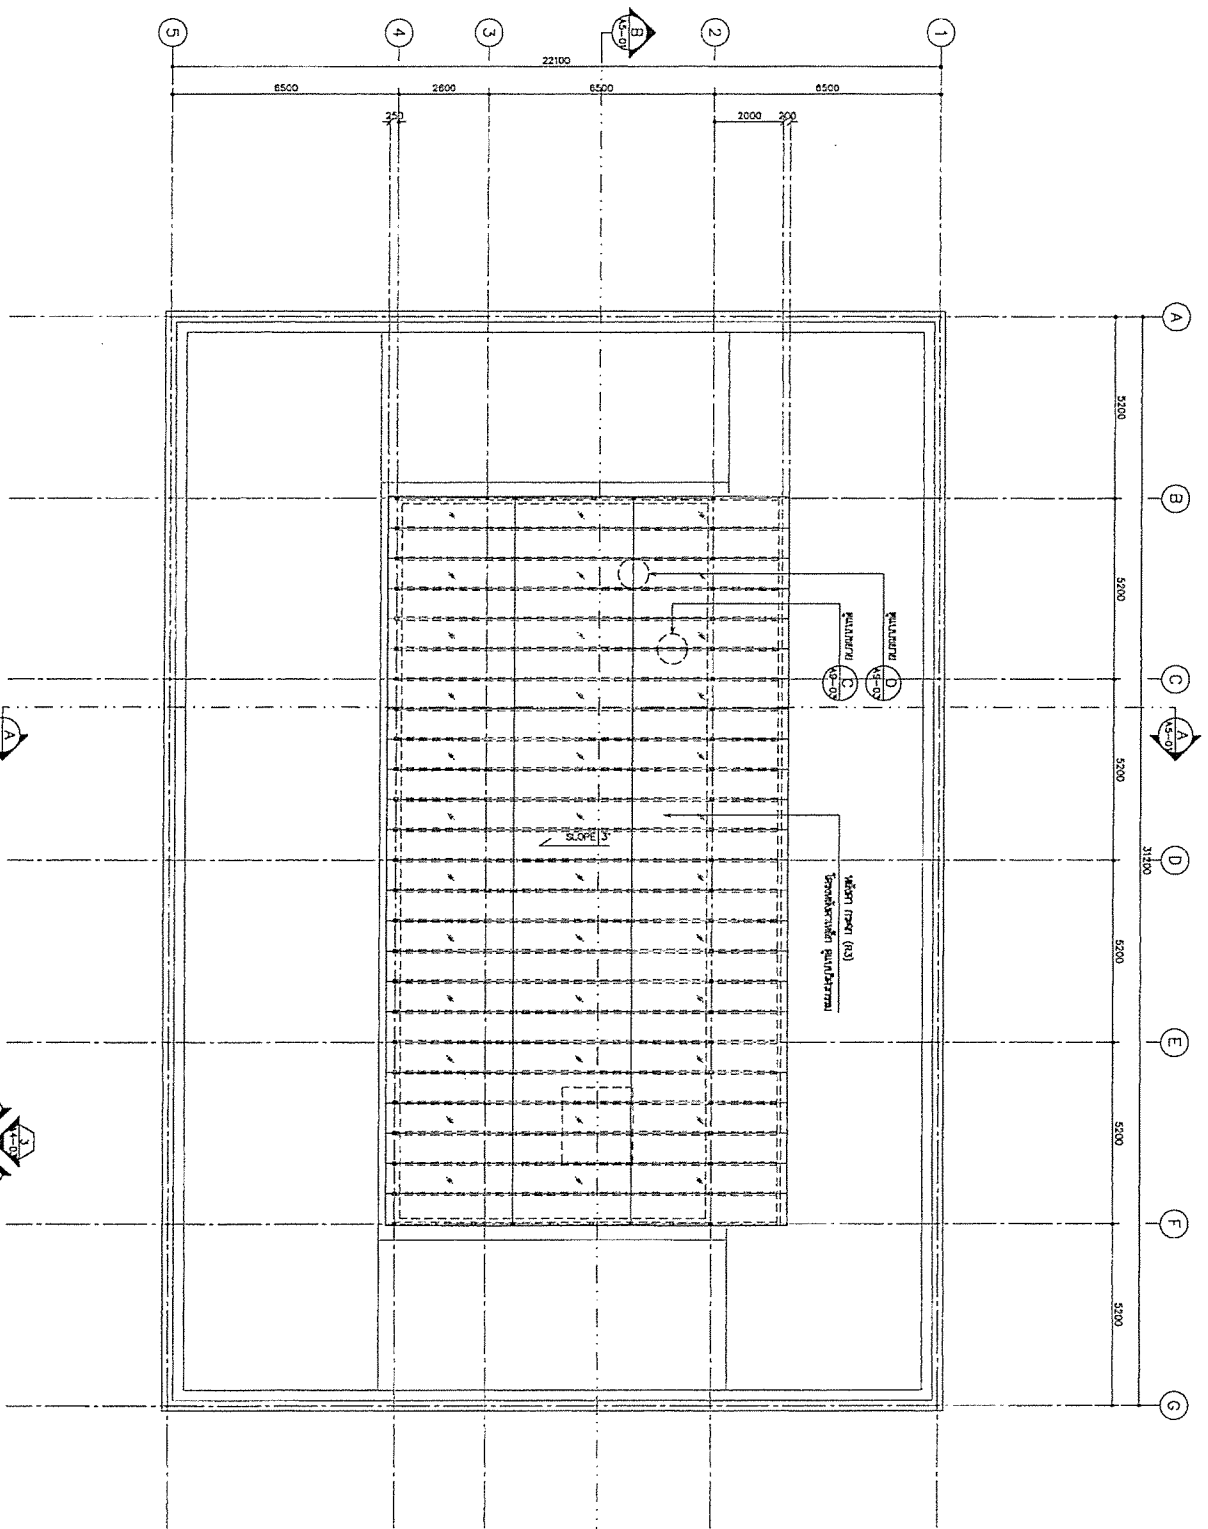





































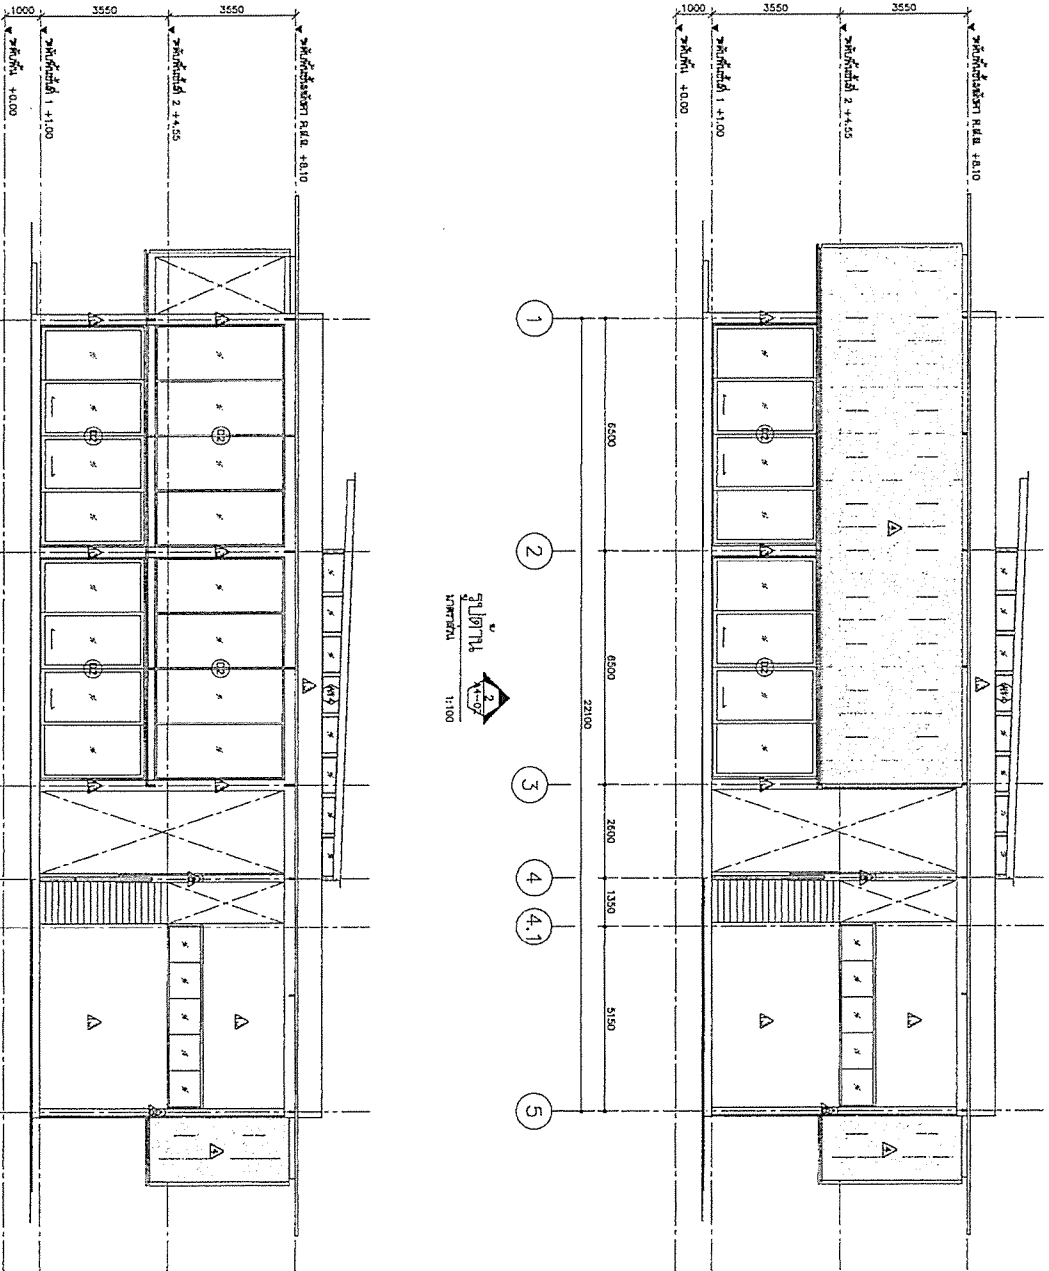

1 2 3 4 4.1 5

1 2 3 4 4.1 5

ALUMINIUM

ALUMINIUM



DESIGN












































































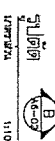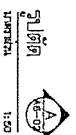[illegible]

